



Wet Unit Type A - Floorplan

1:20

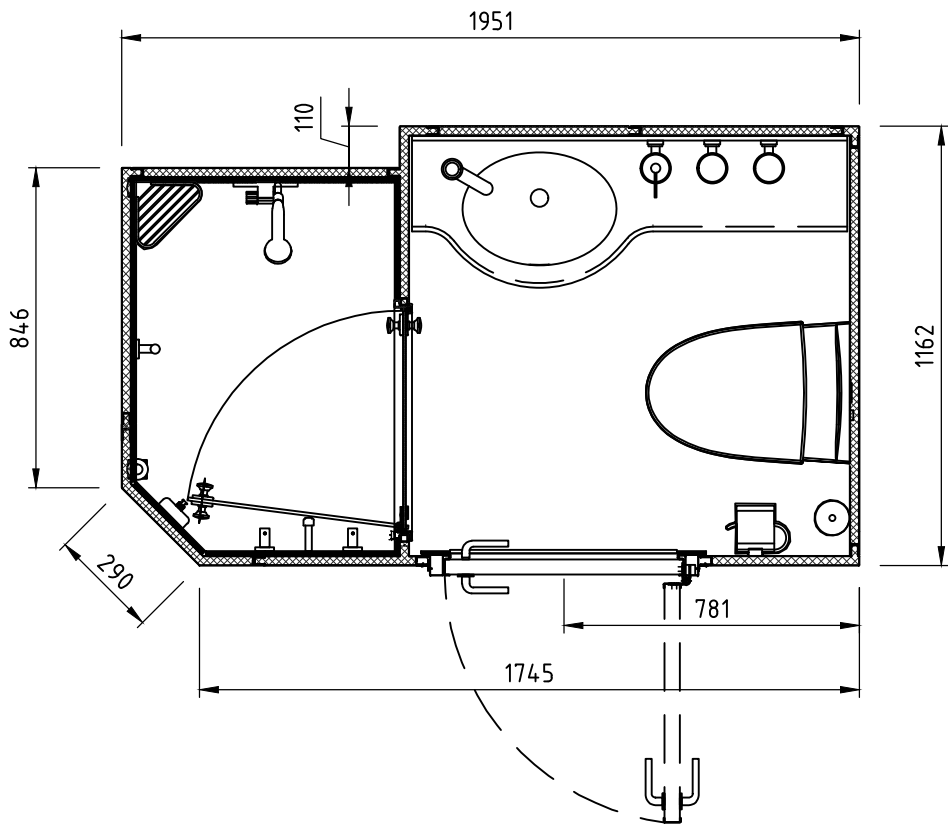


Wet Unit Type A - ISO
Connections

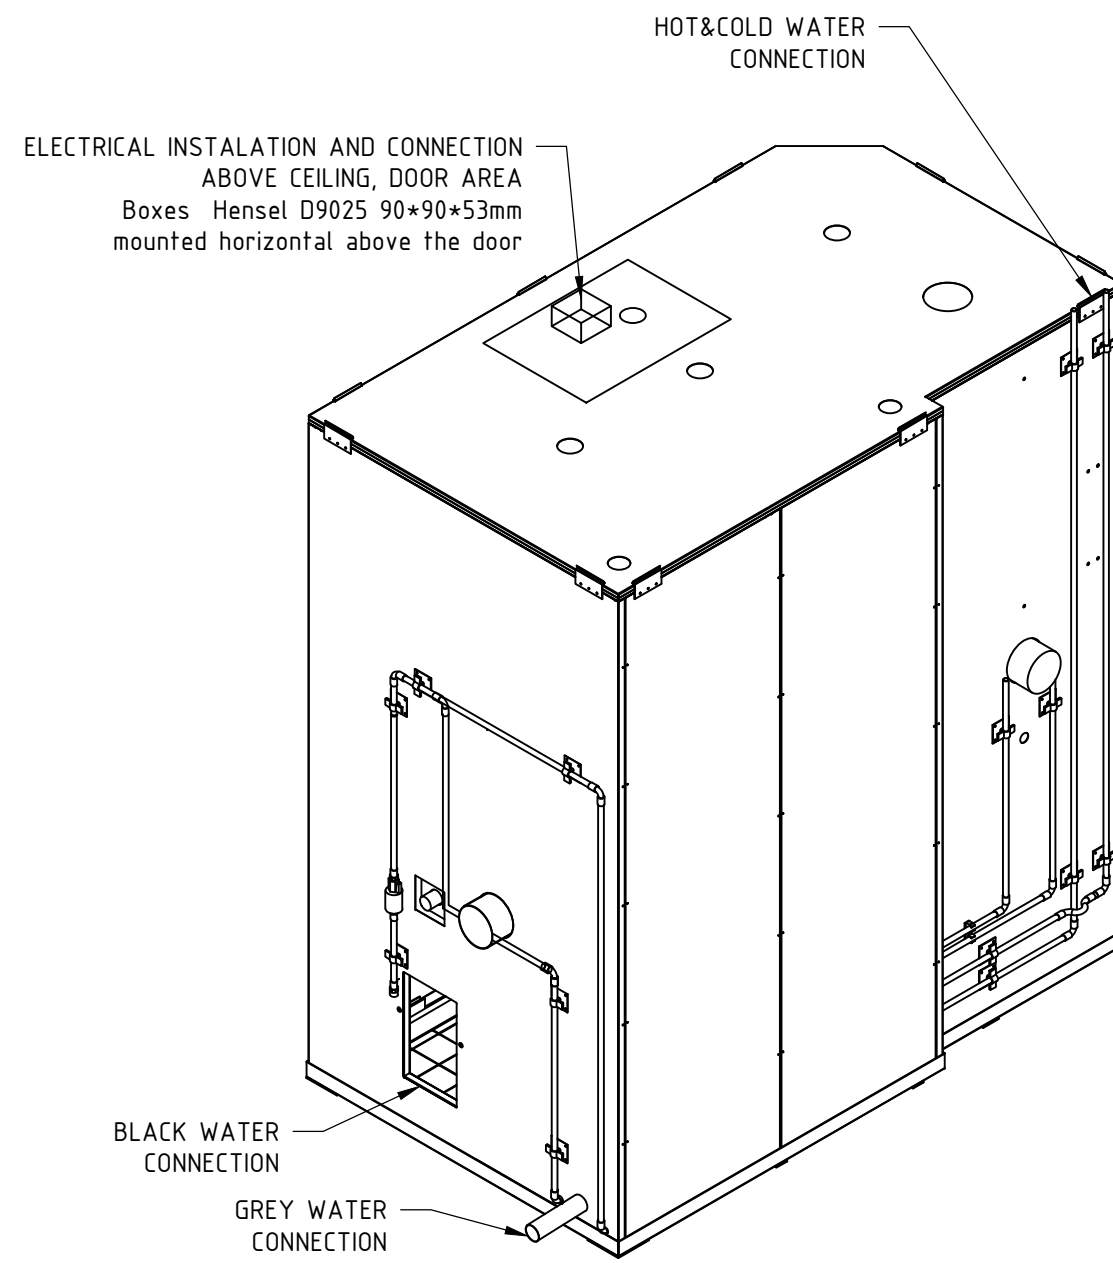


Wet Unit Type B - Floorplan


1:20

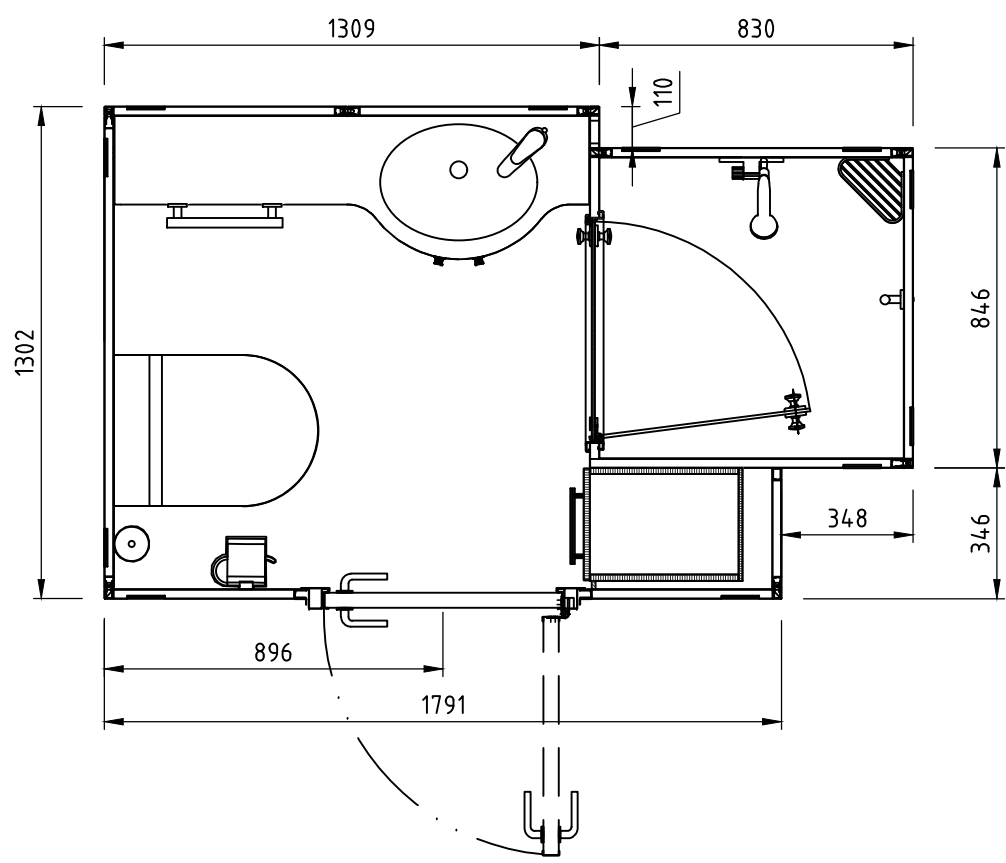

Wet Unit Type B - ISO
Connections

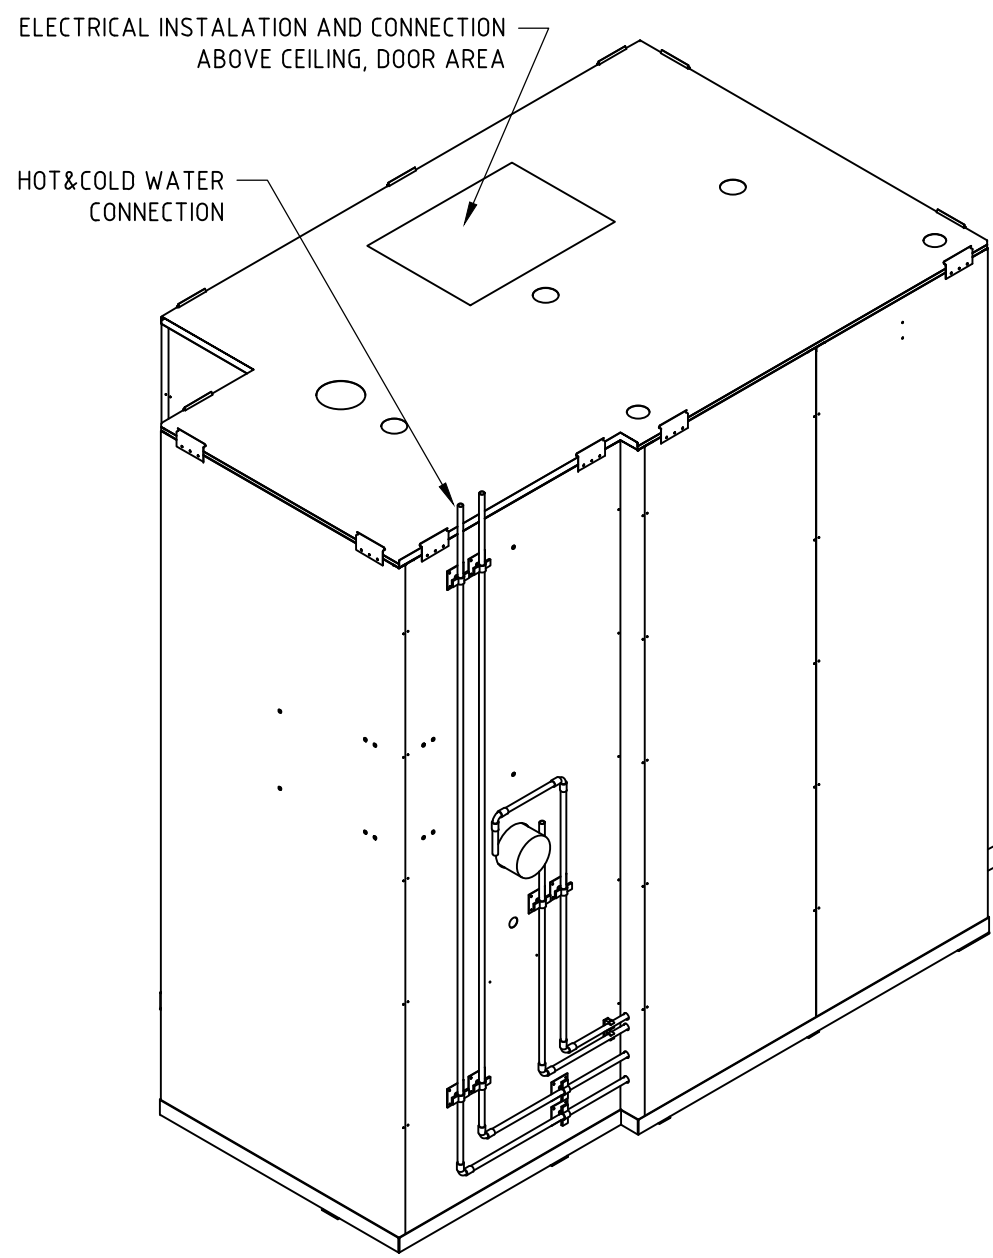


Wet Unit Type B - ISO
Connections

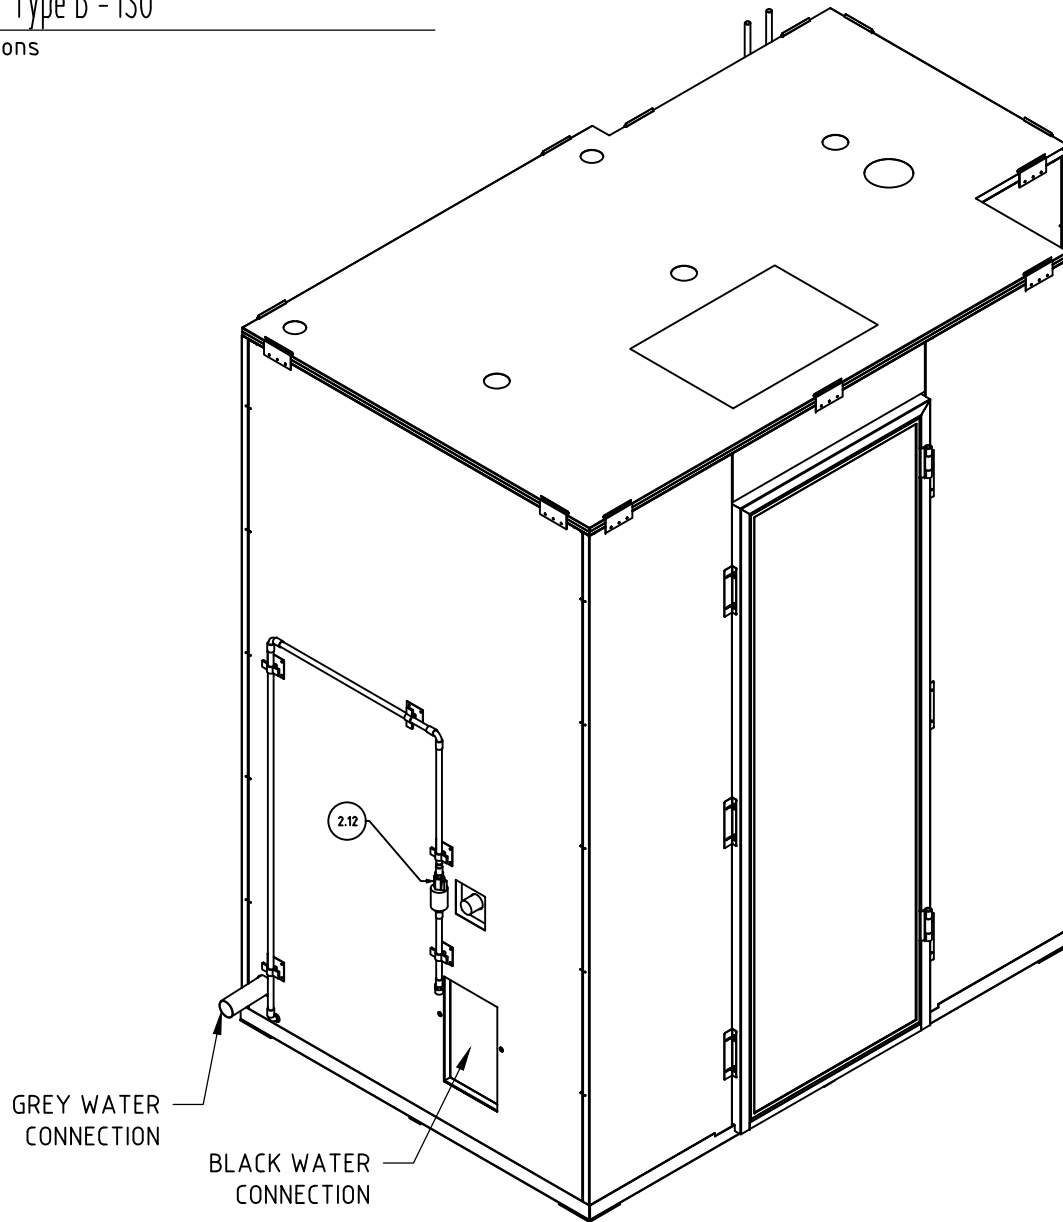


Wet Unit Type C - Floorplan

1:20

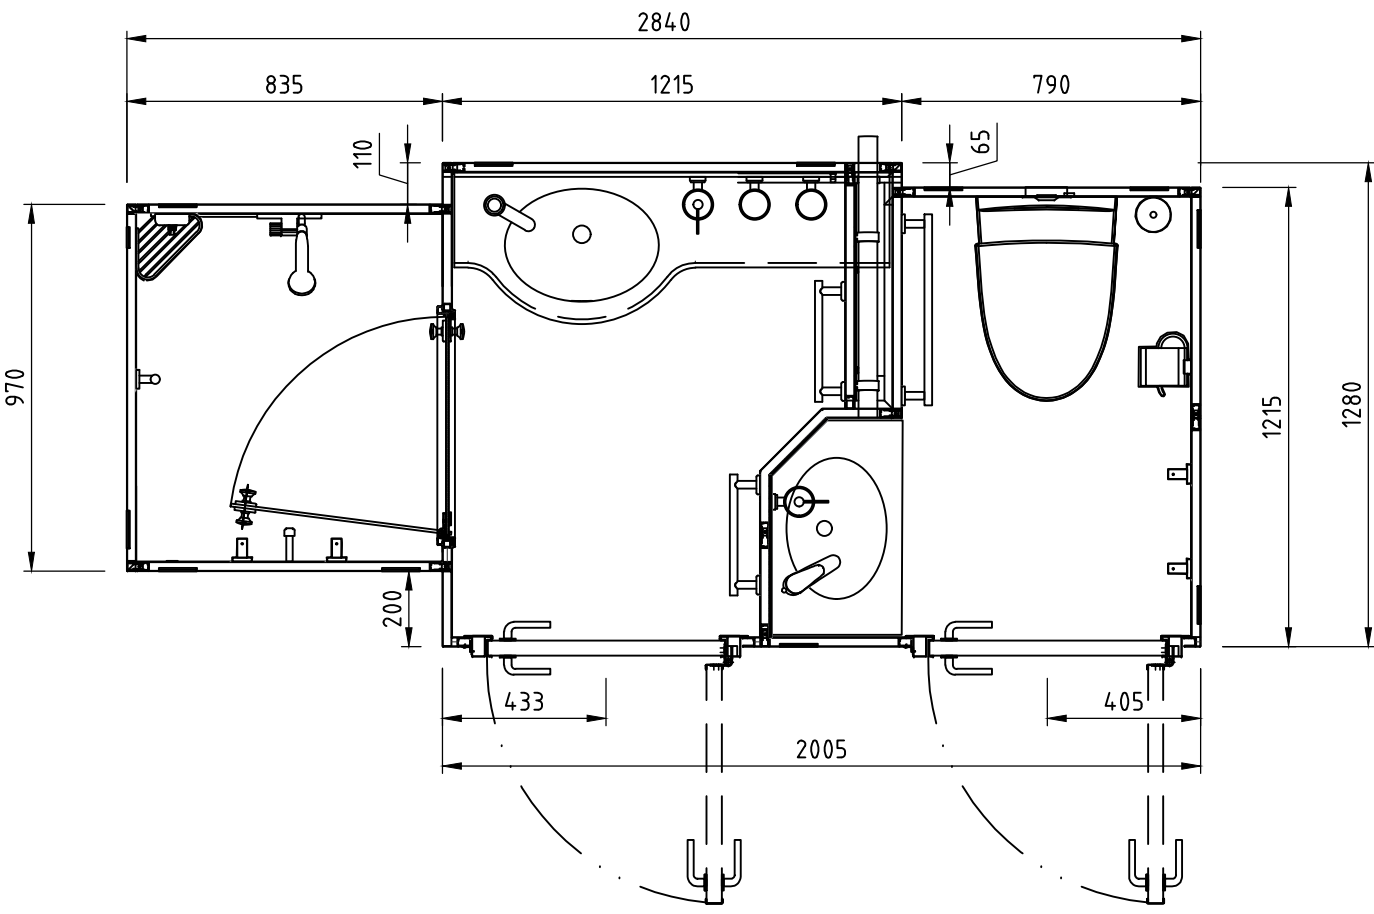


Wet Unit Type C - ISO
Connections

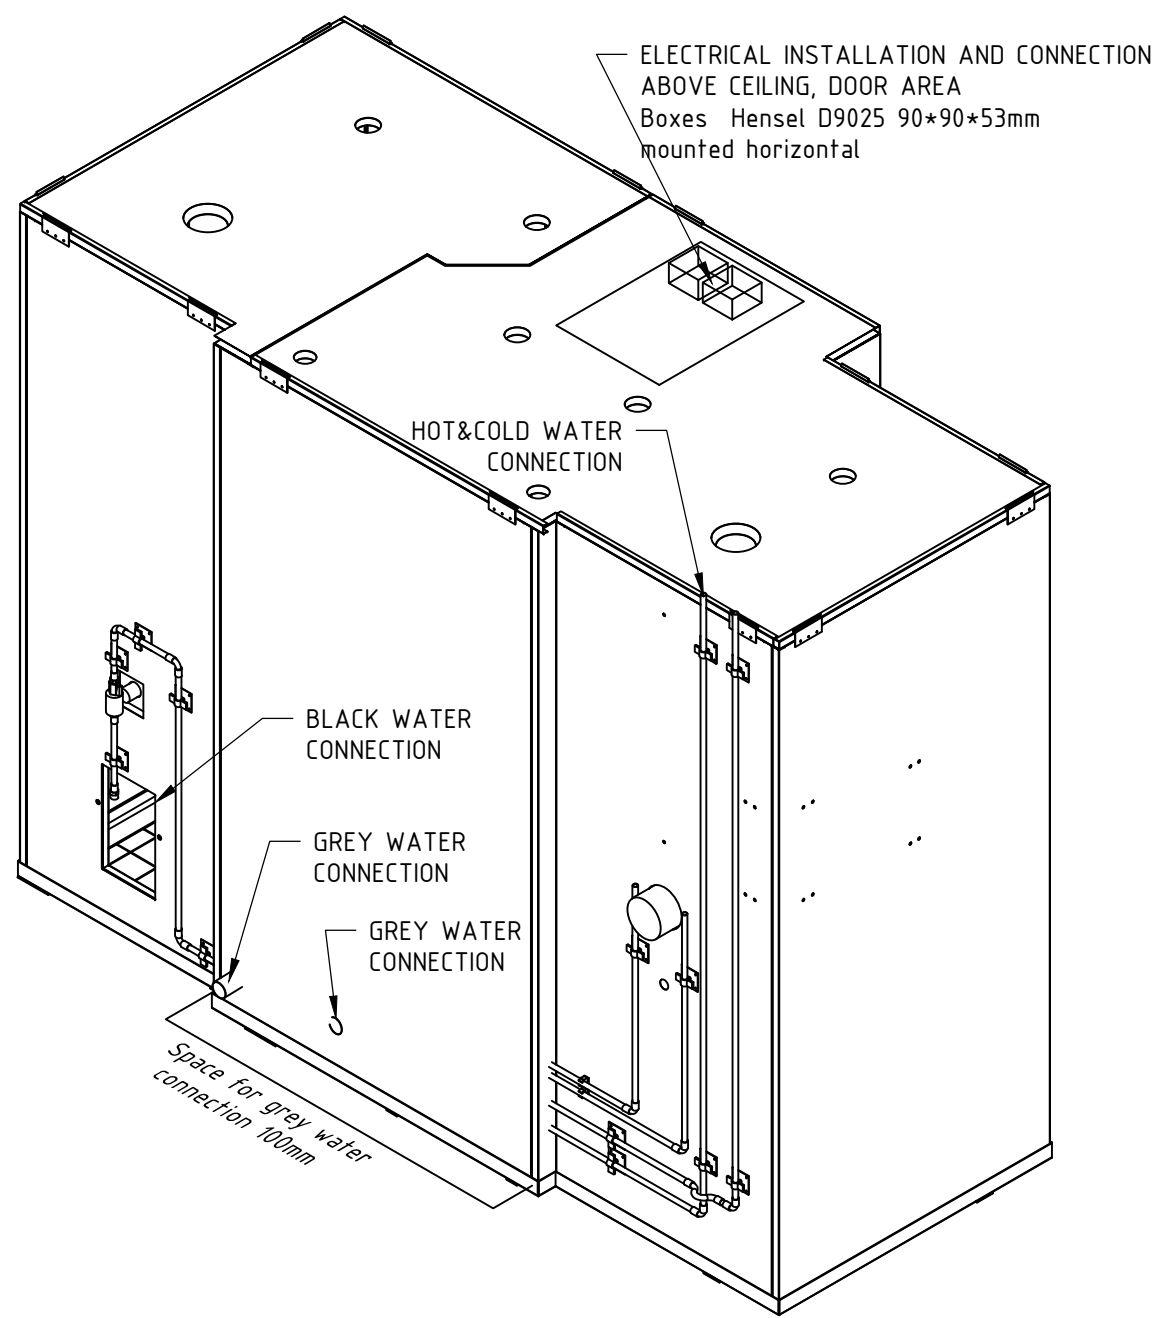


Wet Unit Type D - Floorplan

1:20

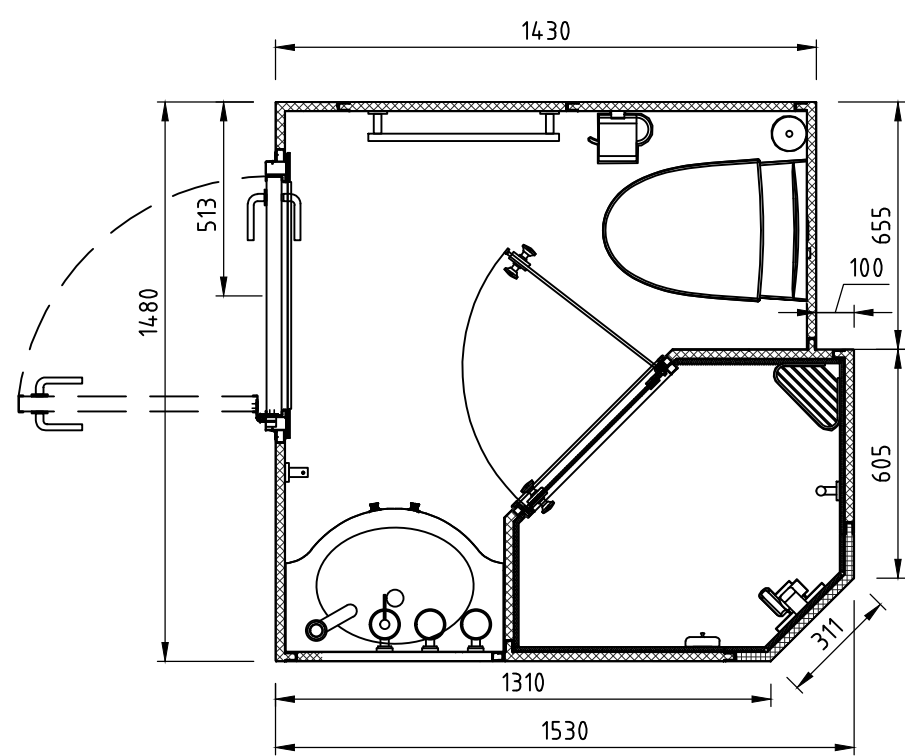

Wet Unit Type D - ISO
Connections

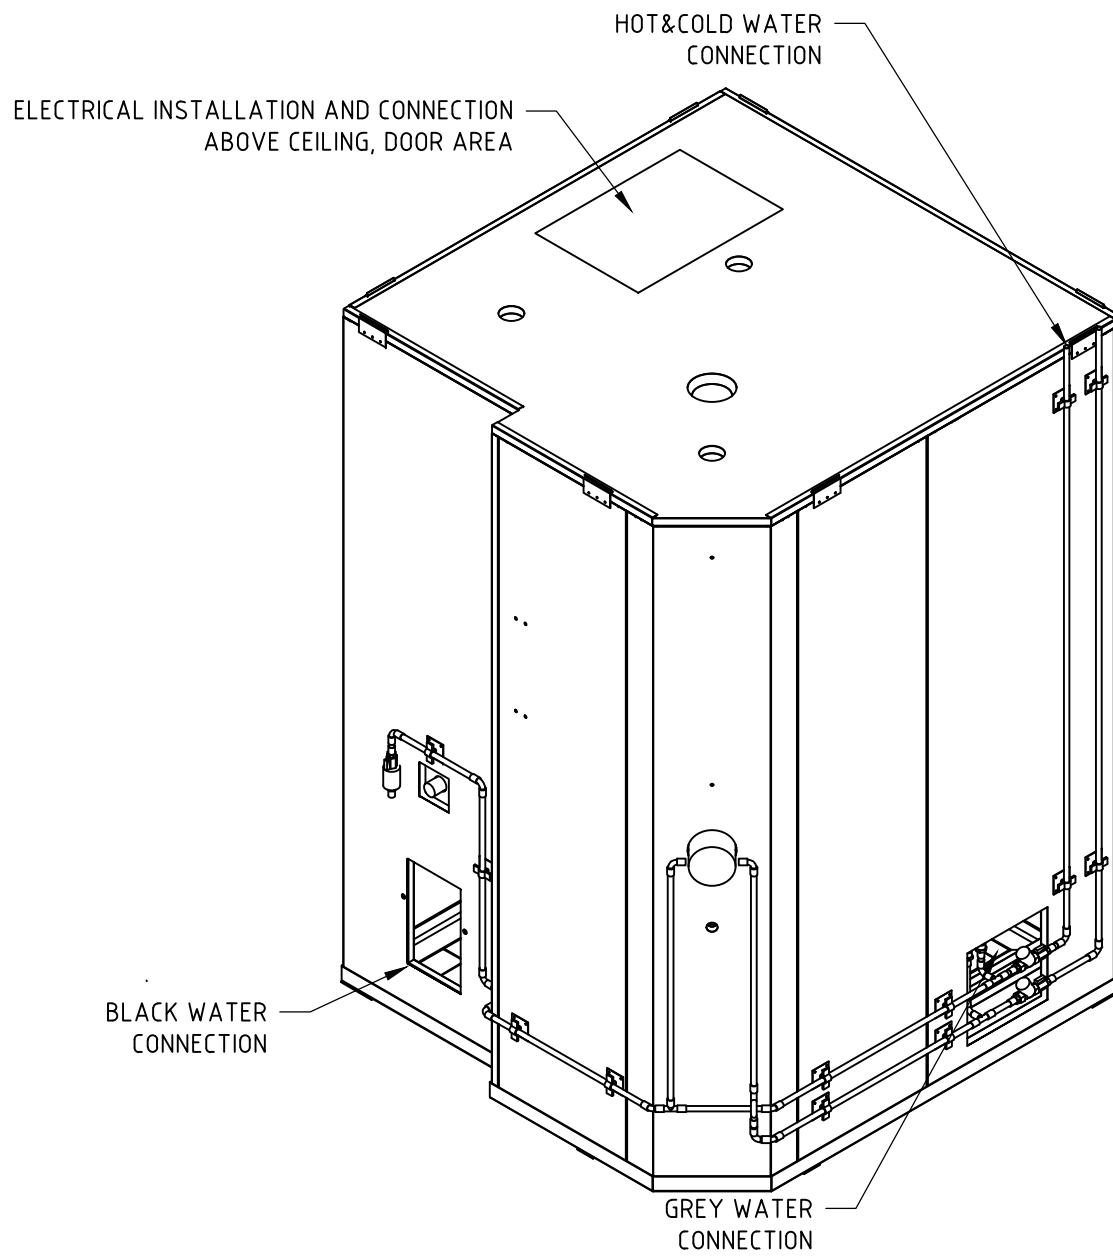

CAD-System:				Tolerance			Scale: 1:20		Weight		
							Name and No. of Typ				
08					Date	Name	Title Lethe Wet Units - Dimensions				
07				Draw	11.07.2018	HI					
06				Checked							
05				Stand							
04							Drawing No.				
03											
02											
01											
		Revision	Date	Name	 interior outfitting insulation			Repl. for		Repl. by	