



Wallsystem LM25
Connection with barefloor / substructure

SCALE: 1:2

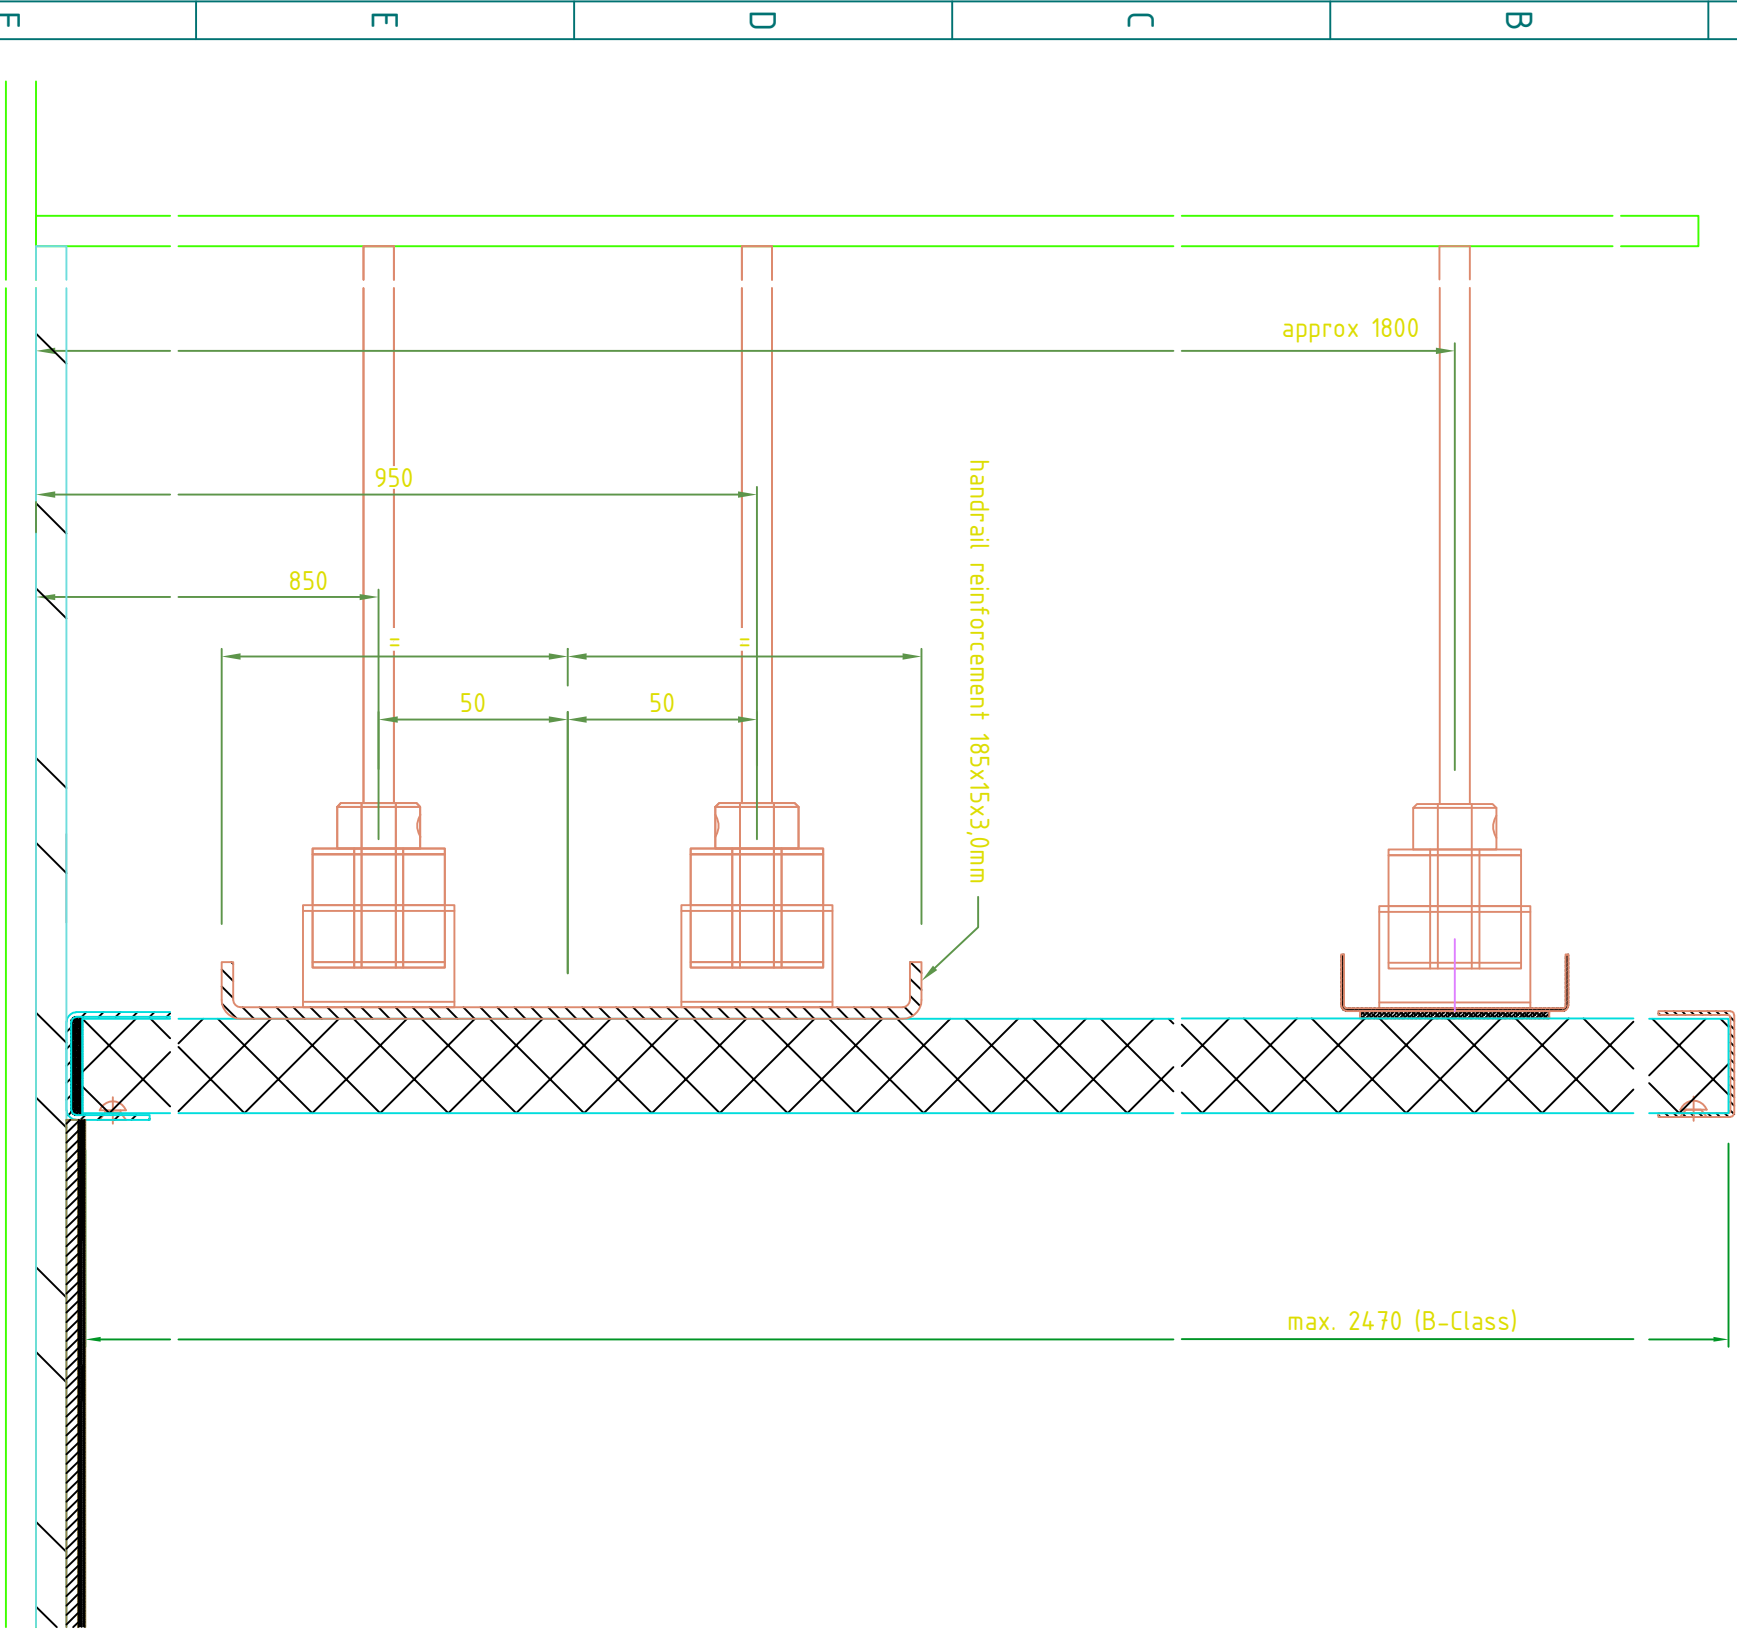

Wallsystem LM25
Detail substructure

SCALE: 1:1

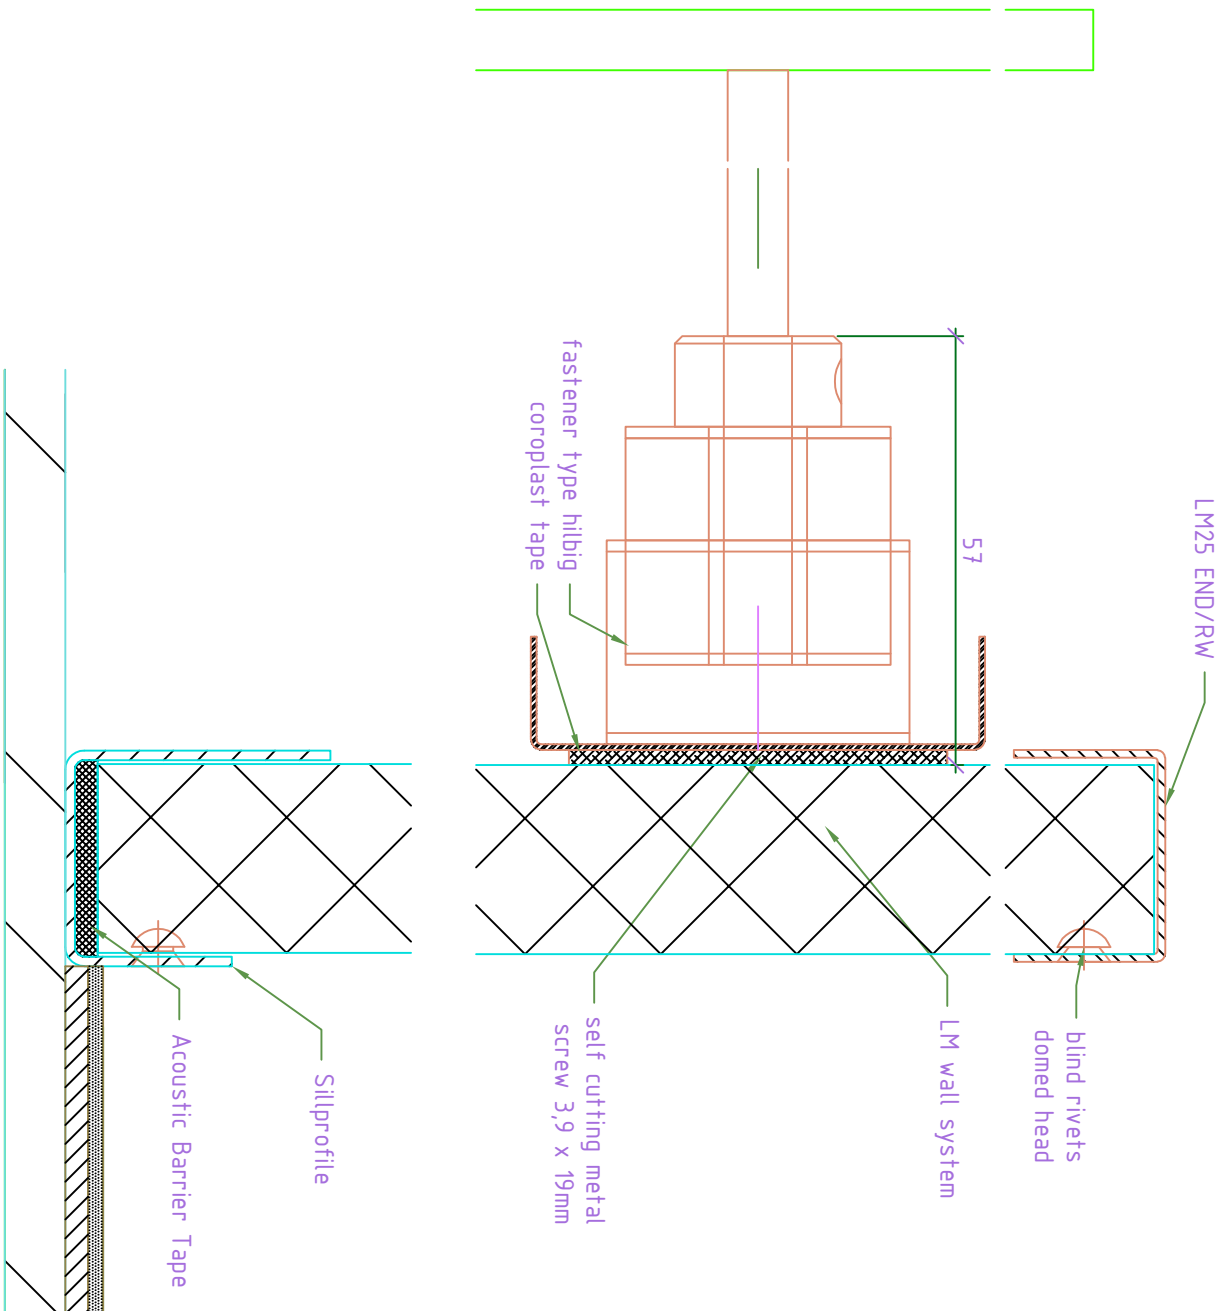

SIZE	SCALE	PAGE NO.	TITLE
A3	1:1 / 1:2	PAGE 1 OF 2	General Details Subconstruction
ESTHE Interior outfitting Insulation		SECURITY CLASSIFICATION OPEN	DOCUMENT NO. (PROJECT-BG-DOCUMENTTYPE-LOCATION-NUMBER-REV) Decorative Walls / 00