



Wallsystem LM25 / Standard Measure

SCALE: 1:2

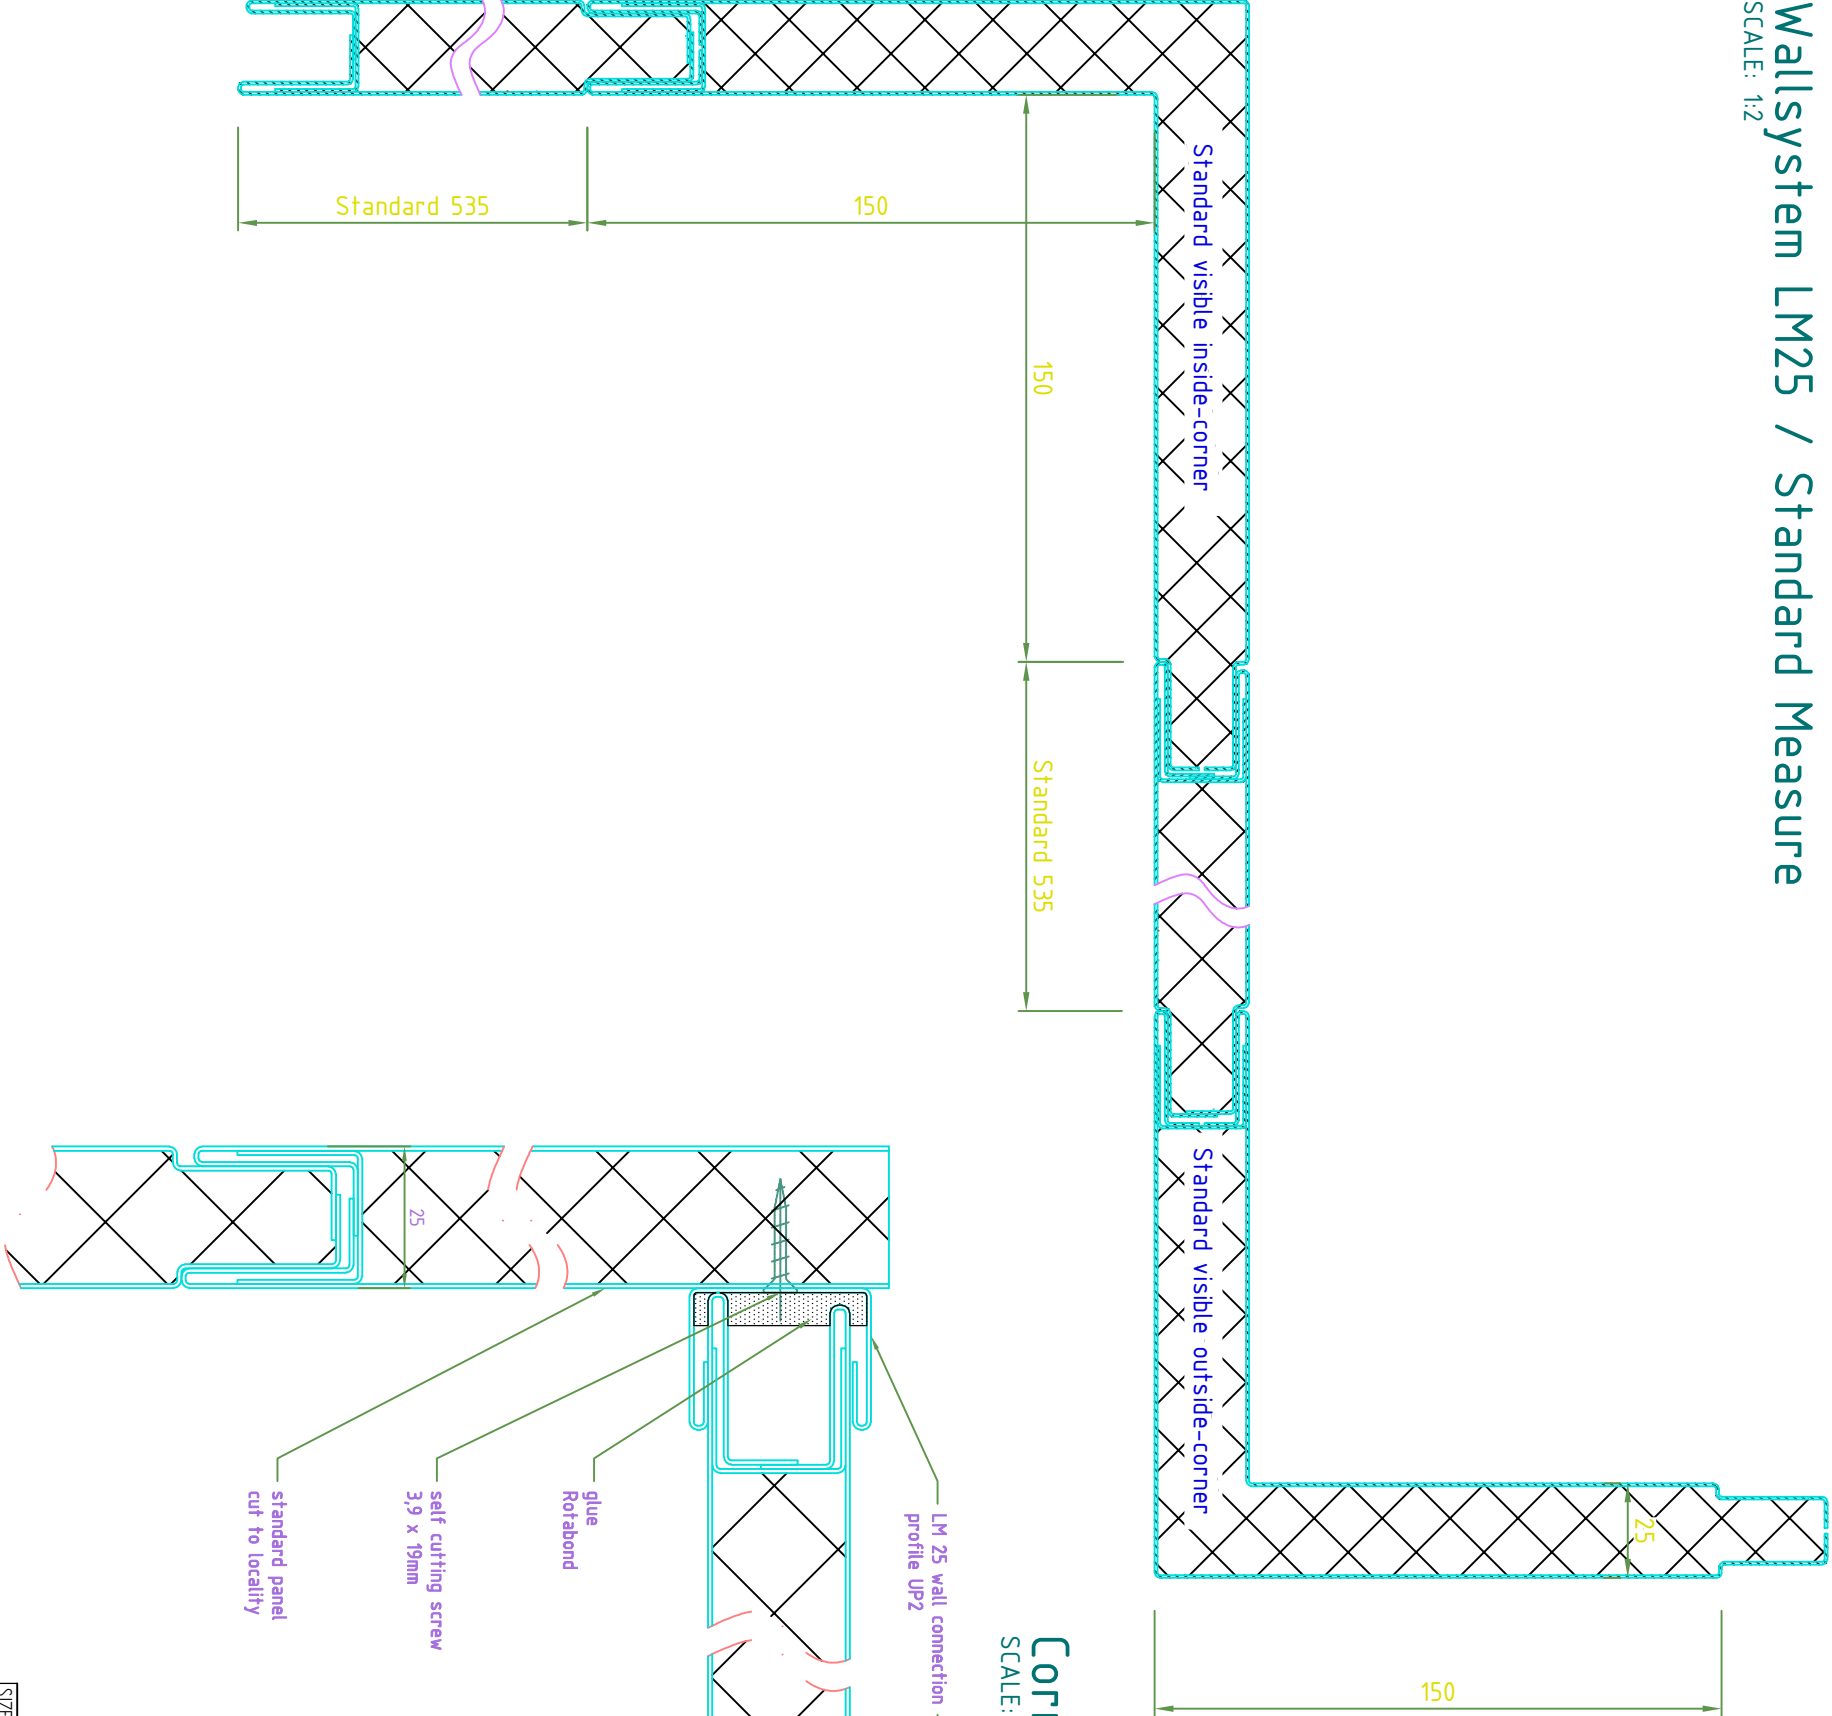

Corner Connection Wallsystem LM25

SCALE: 0,75

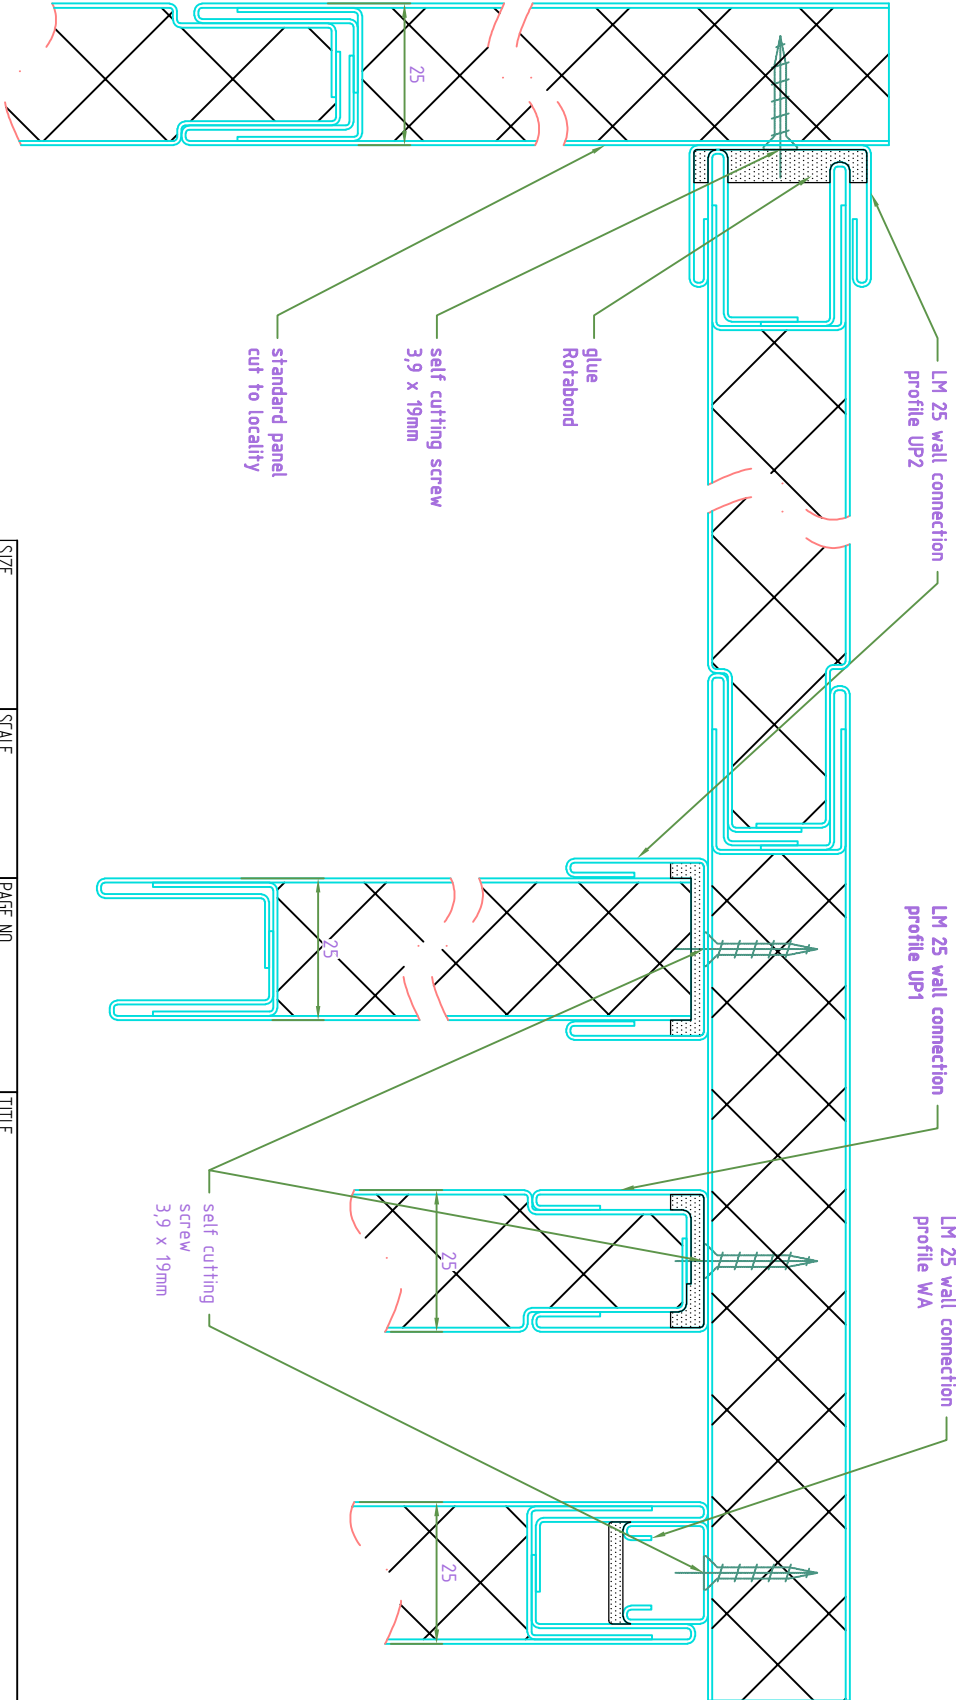

SIZE		SCALE	PAGE NO.	TITLE	
A3	1:2 / 1:133	PAGE 1 OF 2	SECURITY CLASSIFICATION	DOCUMENT NO.	General Details
					Wallsystem LM25
			OPEN		(PROJECT-86-DOCUMENTTYPE-LOCATION-NUMBER-REV)
<u>Interior outfitting insulation</u>					
					Decorative Walls / 00